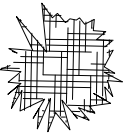
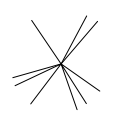



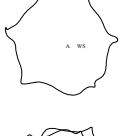
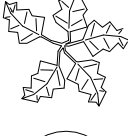
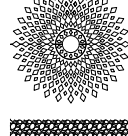

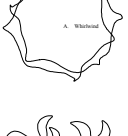
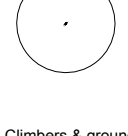
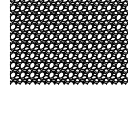




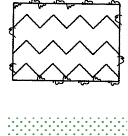


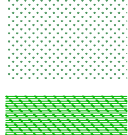


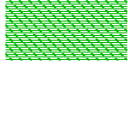
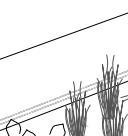
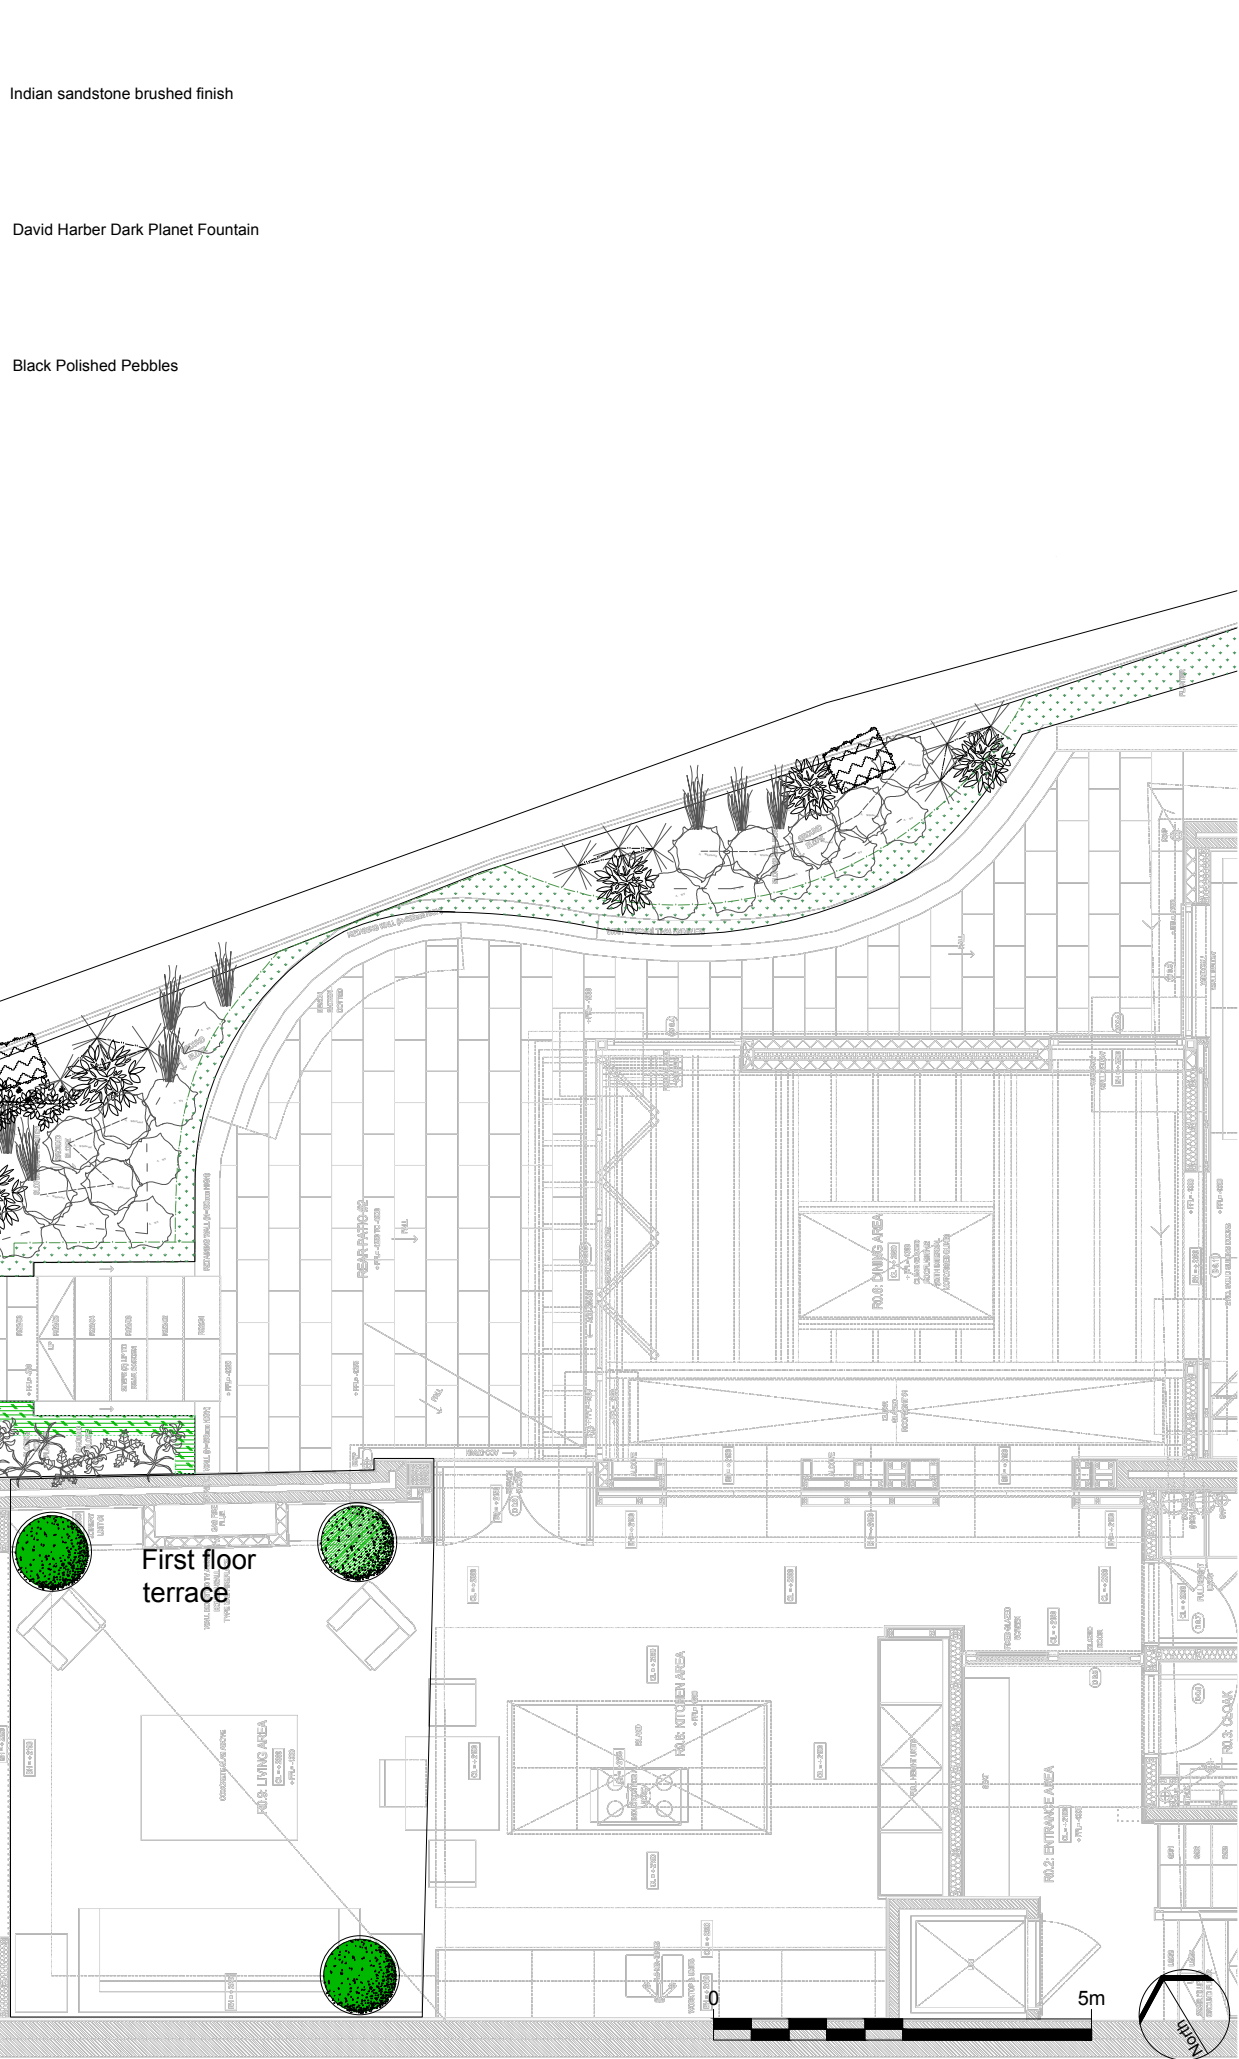


C:\USERS\LEIDESKTOP\HAMPSTEAD\151010_H_GARDEN PLAN.DWG

- | | | | | |
|---|---|---|---|--|
| Topiaries & Shrubs | Herbaceous perennials | Ferns | | |
|  Taxus baccata |  Lilium regale |  Polystichum polyblepharum |  Indian sandstone brushed finish | |
|  Ilex crenata convexa |  Anemone rupicola 'Wild Swan' |  Athyrum nipponicum |  David Harber Dark Planet Fountain | |
|  Buxus sempervirens |  Anemone x hybrid 'Whirlwind' |  Matteuccia struthiopteris |  Black Polished Pebbles | |
|  Hydrangea paniculata grandiflora 'Silver Dollar' |  Tricyrtis formosana 'White Towers' | Climbers & groundcovers | | |
|  H. paniculata grandiflora 'Limelight' |  Iris sibirica 'White Swirl' |  Clematis flammula | | |
|  H. paniculata grandiflora 'Phantom' |  Erythronium albidum |  Pilotegia viburnoides | | |
|  Skimmia x confusa 'Kew Green' |  Filipendula ulmaria |  Liriope muscari 'Monroe White' | | |
| | |  Vinca minor alba | | |



No dimensions are to be scaled from this drawing.
 All dimensions are to be checked on site.
 Area measurements for indicative purposes only.

This drawing is the property of the sender.
 No part of the drawing may be reproduced in any manner without
 permission from the sender.

Project title
**Hampstead Heath
 Millfield Lane**

Drawing title
Rear garden planting plan

Scale
 1:100 @ A3

Status
 CONSTRUCTION

Date
 09/05/2015

Drawing number
 1